


2514

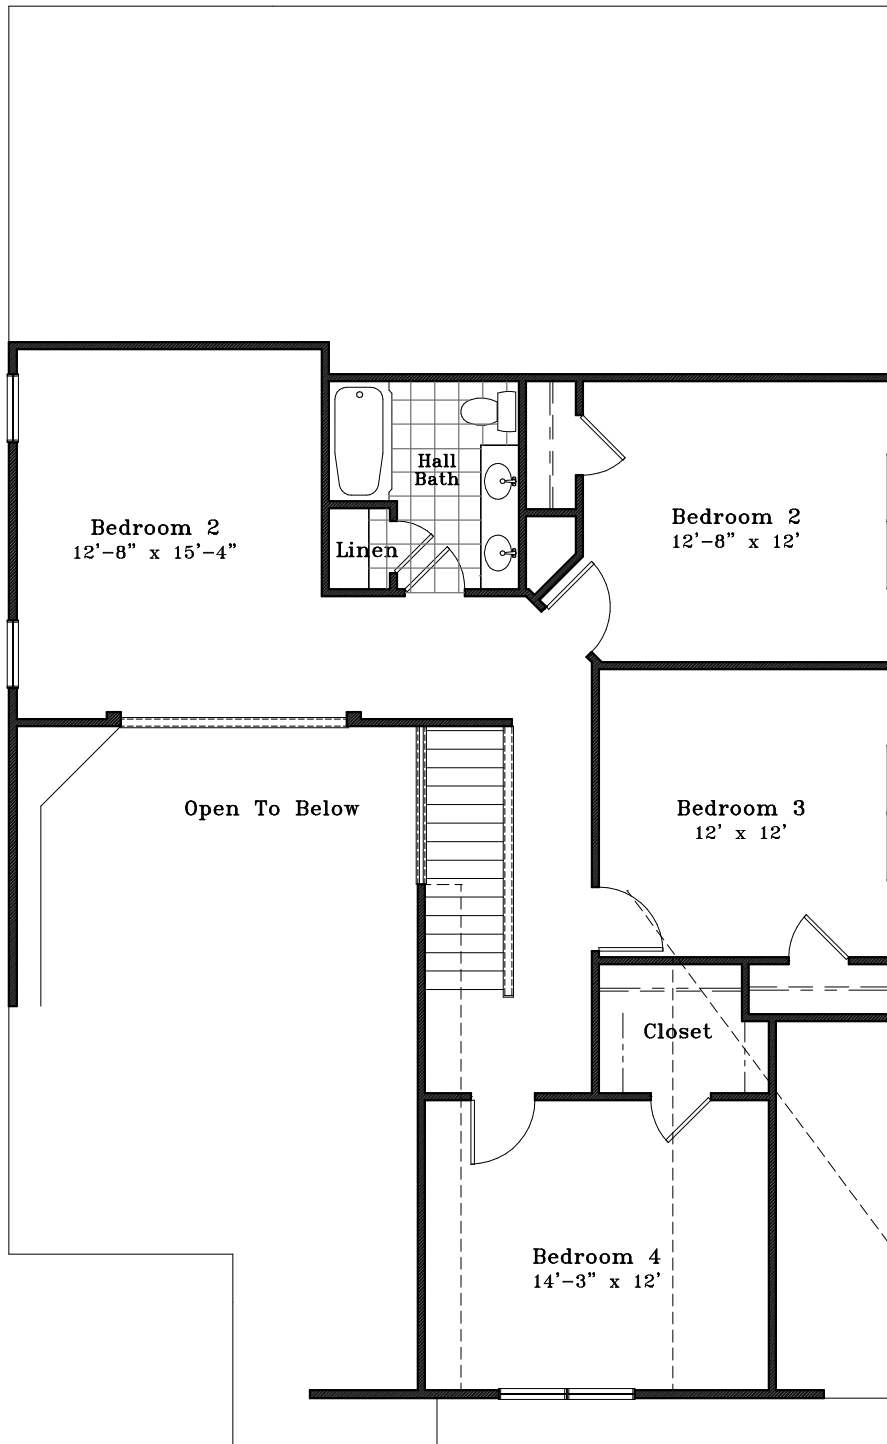

2514

**Second Floor Plan**

SCALE: 1/8" = 1'-0"



Elevation 'C'



Elevation 'B'

SCALE: 1/8" = 1'-0"

2514