


Opt. Fireplace M. Suite

SCALE: 1/8" = 1'-0"

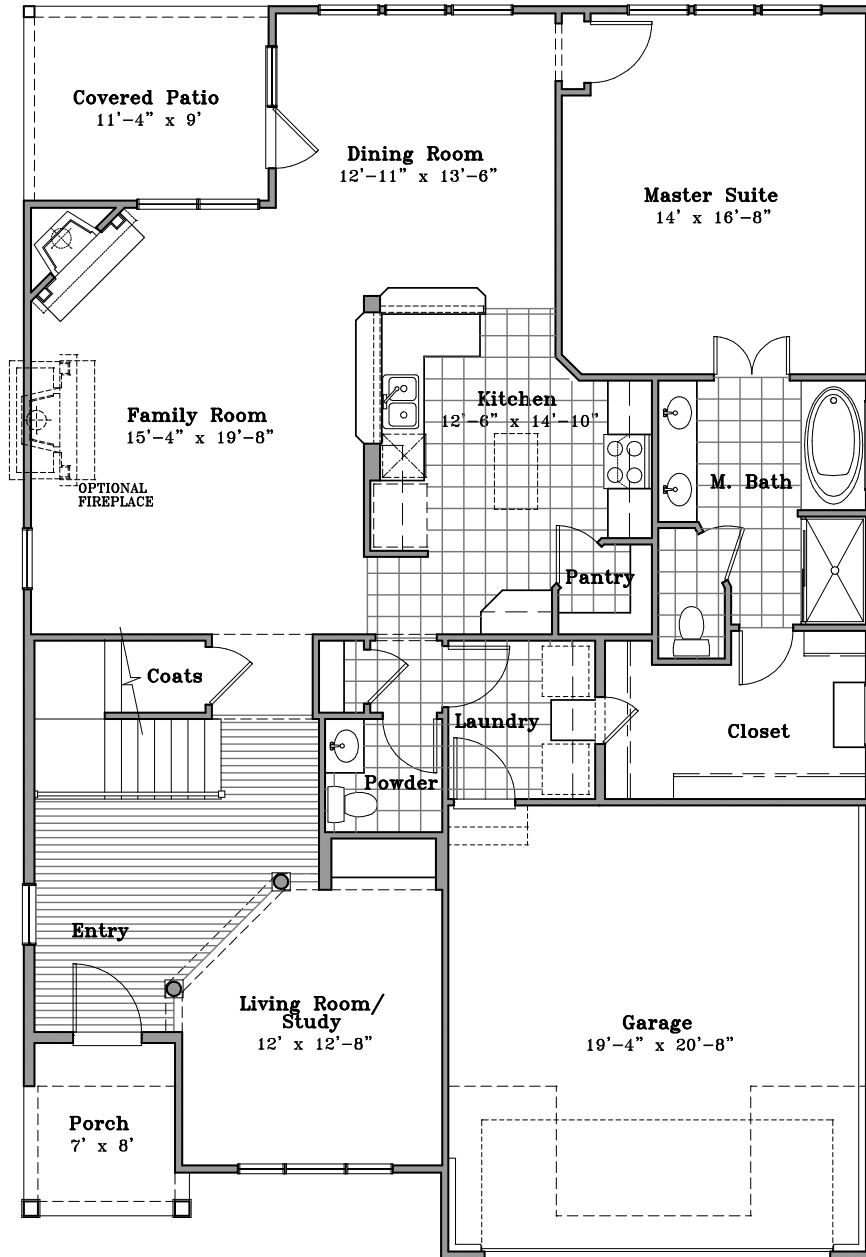

2959

First Floor Plan


SCALE: 1/8" = 1'-0"

**Murdock/
Gannon**
Construction, Inc.
838 Wilkesboro Court
Cary, NC 27513

Because we are continually improving our product, we reserve the right to revise or substitute features, architectural details or materials. Floor plan dimensions & exteriors are illustrative only and are not part of a legal contract.

202 North Dixon Avenue, Cary, NC 27513 / 919.481.4511
WWW.MURDOCKANDGANNON.COM



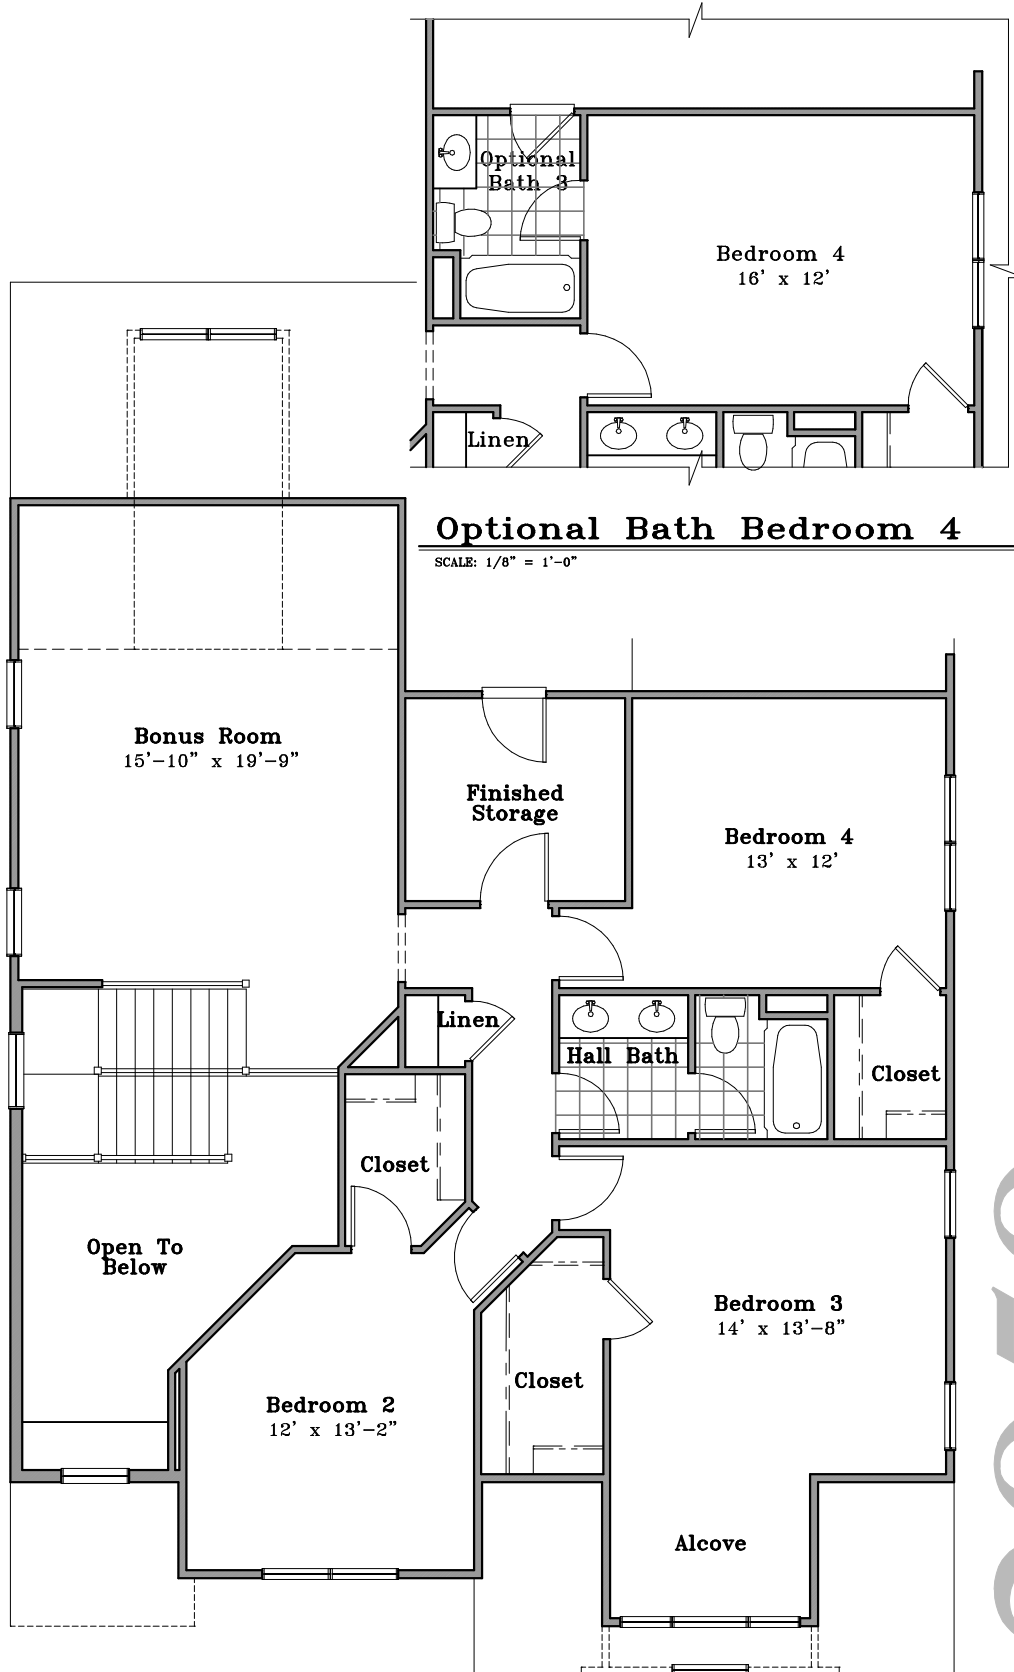

Optional Bath Bedroom 4

SCALE: 1/8" = 1'-0"

Second Floor Plan

SCALE: 1/8" = 1'-0"



Elevation 'A'

SCALE: 1/8" = 1'-0"



Elevation 'B'

SCALE: 1/8" = 1'-0"

2959



Elevation 'C'

SCALE: 1/8" = 1'-0"



Elevation 'D'

SCALE: 1/8" = 1'-0"

2959